

Seal / Signature

SHERI BODO
 HITCHCOCK ROAD

**HITCHCOCK ROAD
 PLANNED UNIT
 DEVELOPMENT**

**PUD
 PRELIMINARY PLAN**

Date Issued: 06-01-2022

Rev	Description	Date


Sheet Description
SKETCH SITE PLAN

Sheet Number

C101

Project Number: 22-0313

A
B
C
D
E
F
G

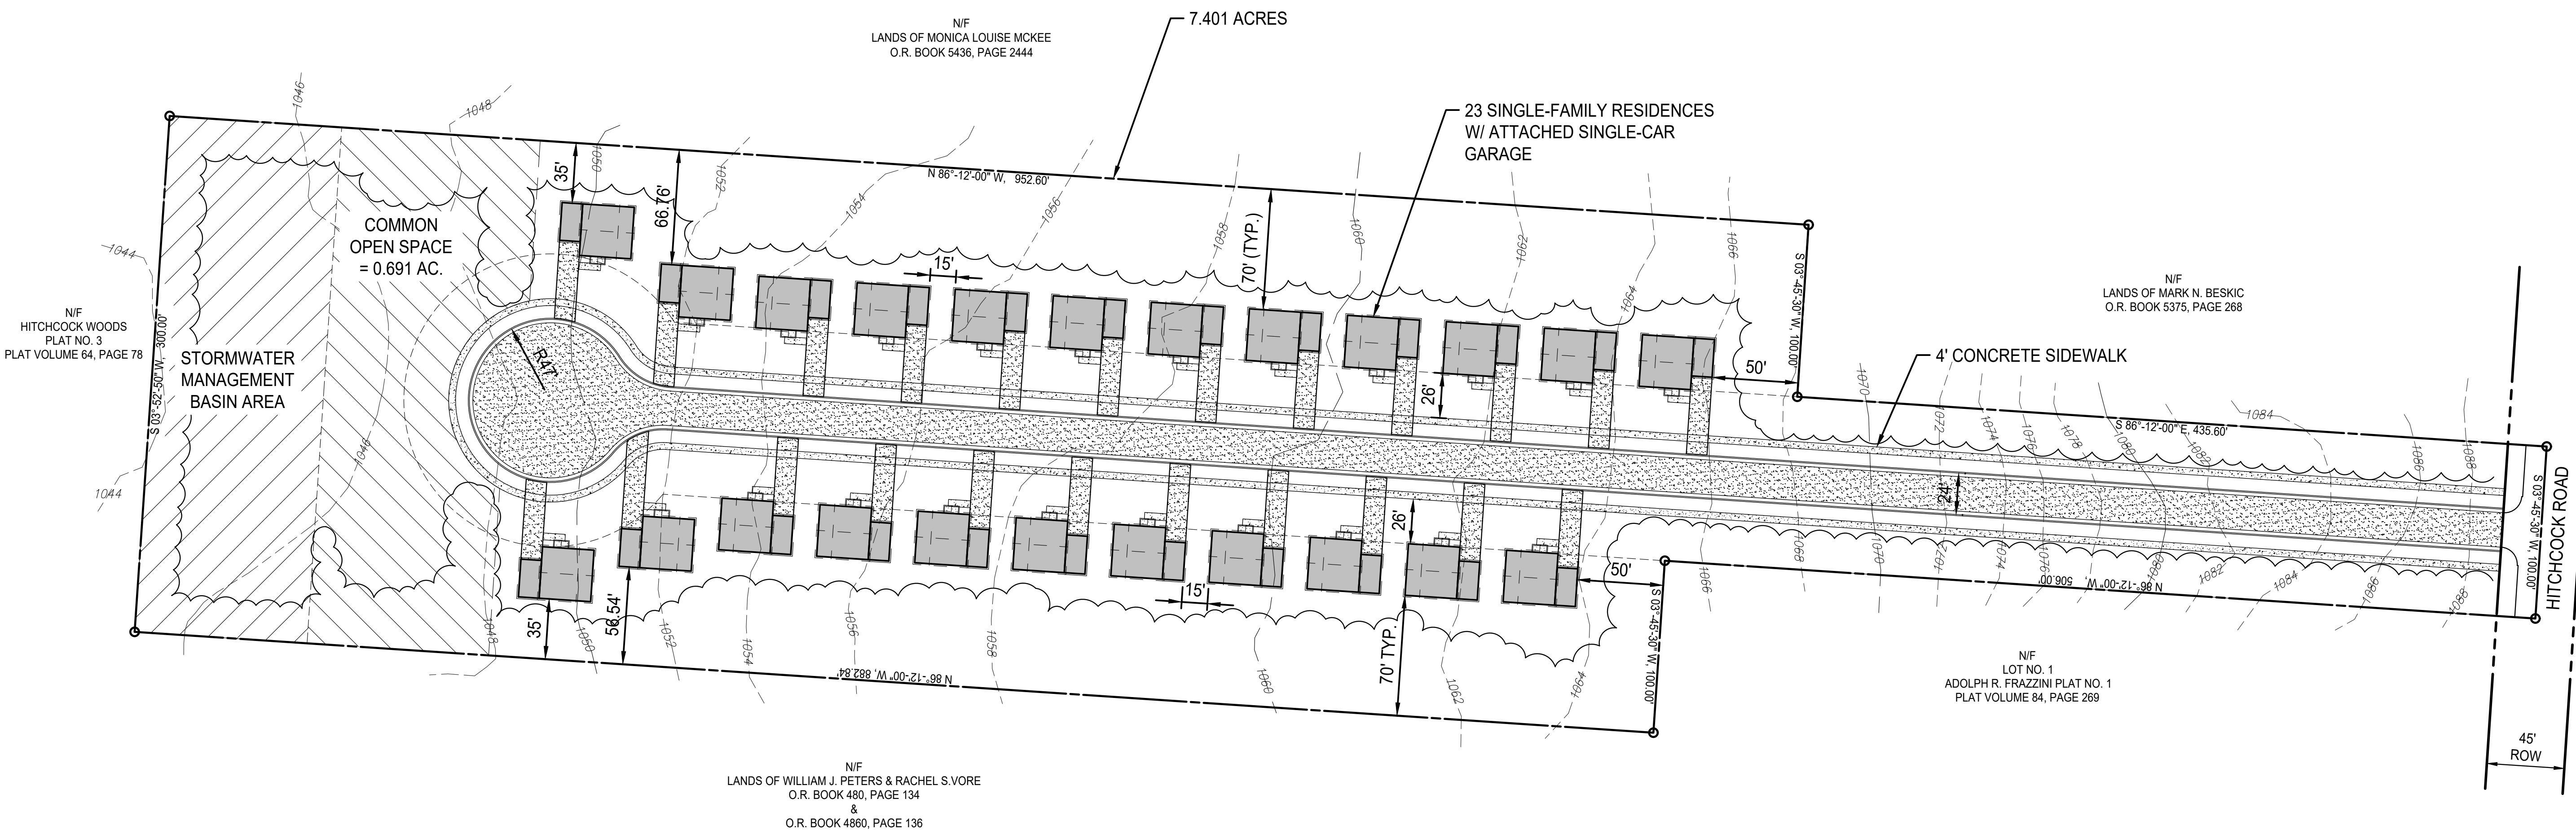

1
C101 SKETCH SITE PLAN
 1" = 50'

