




CARNEGIE

MANAGEMENT & DEVELOPMENT CORPORATION
WEST LAKE, OHIO

NOTE: May 21, 2018
THIS DRAWING WAS GENERATED FOR
PRELIMINARY CONCEPTUAL DESIGN
REVIEW ONLY.

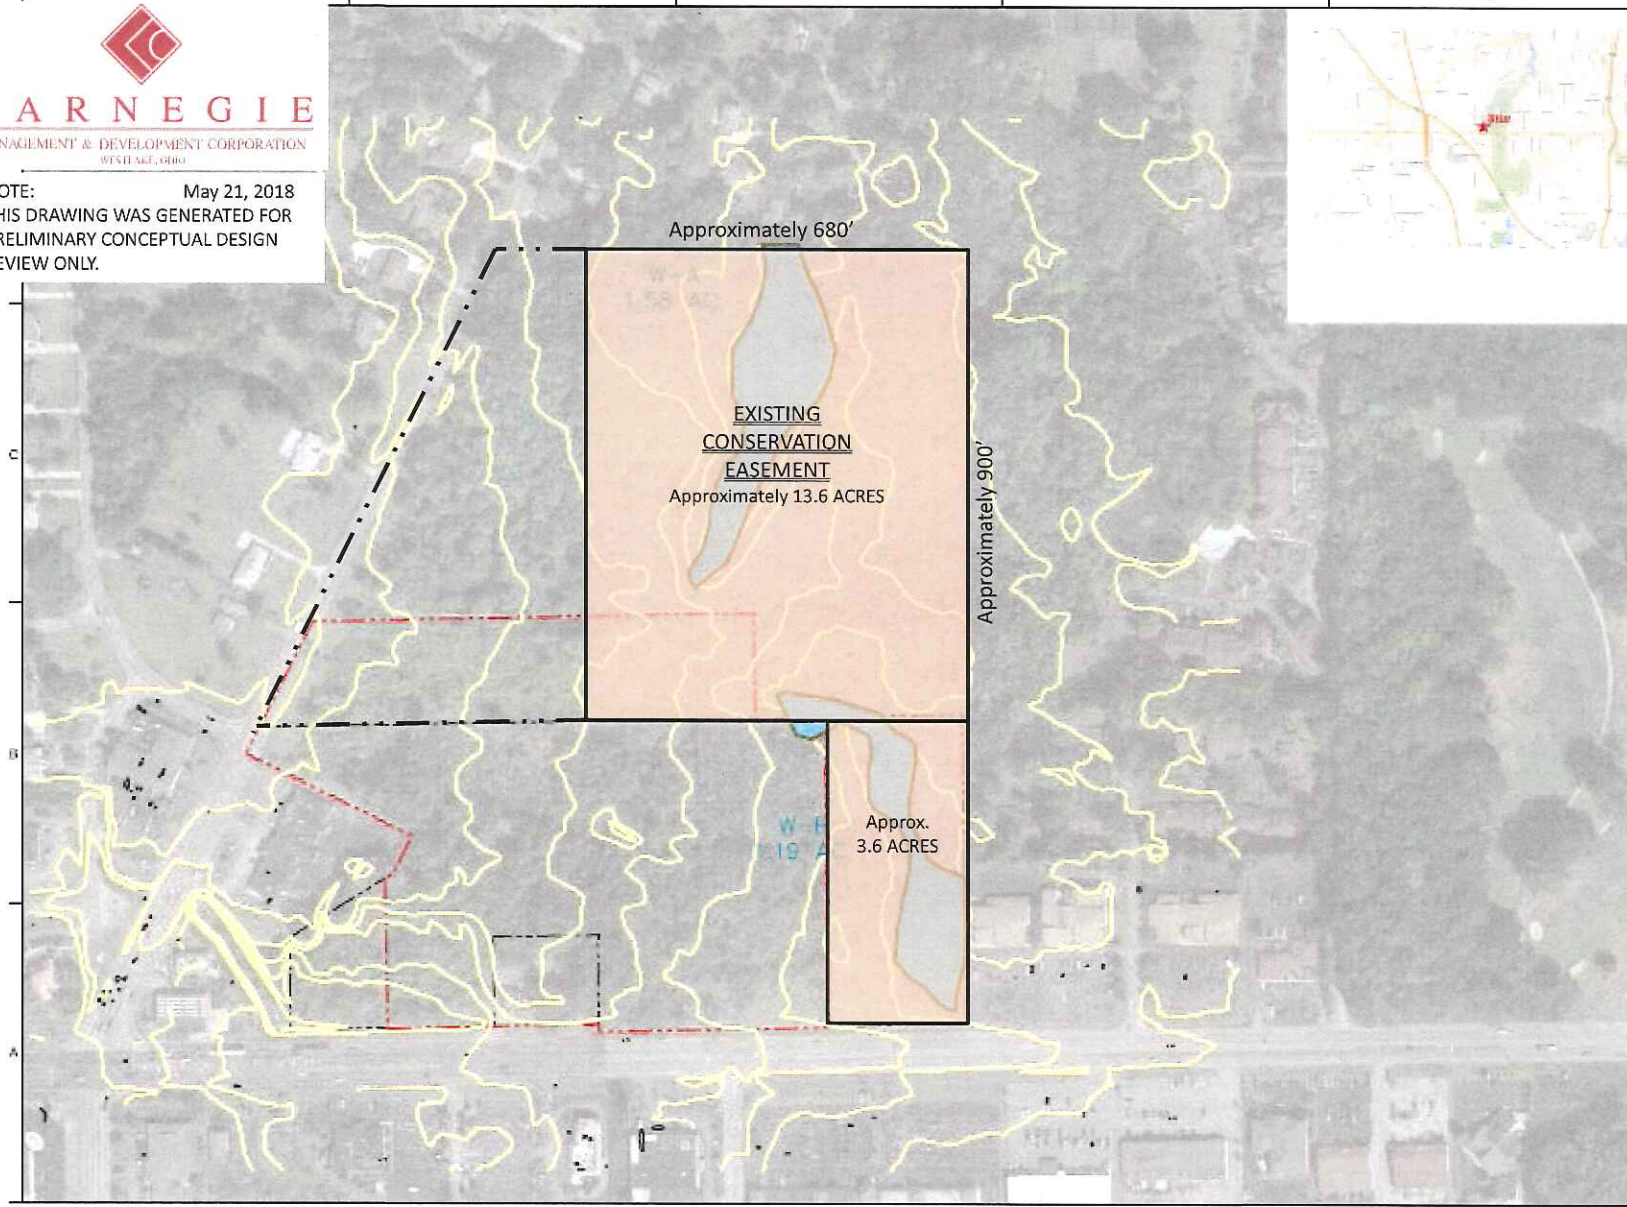


SCALE: AS SHOWN									
DATE: 5/21/18									
PROJECT: CONCEPTUAL DEVELOPMENT/REZONING SITE PLAN									
DRAWN BY: [Name]									
CHECKED BY: [Name]									
DATE: 5/21/18									



CARNEGIE

MANAGEMENT & DEVELOPMENT CORPORATION
WEST AKE, OHIO

NOTE: May 21, 2018
THIS DRAWING WAS GENERATED FOR
PRELIMINARY CONCEPTUAL DESIGN
REVIEW ONLY.

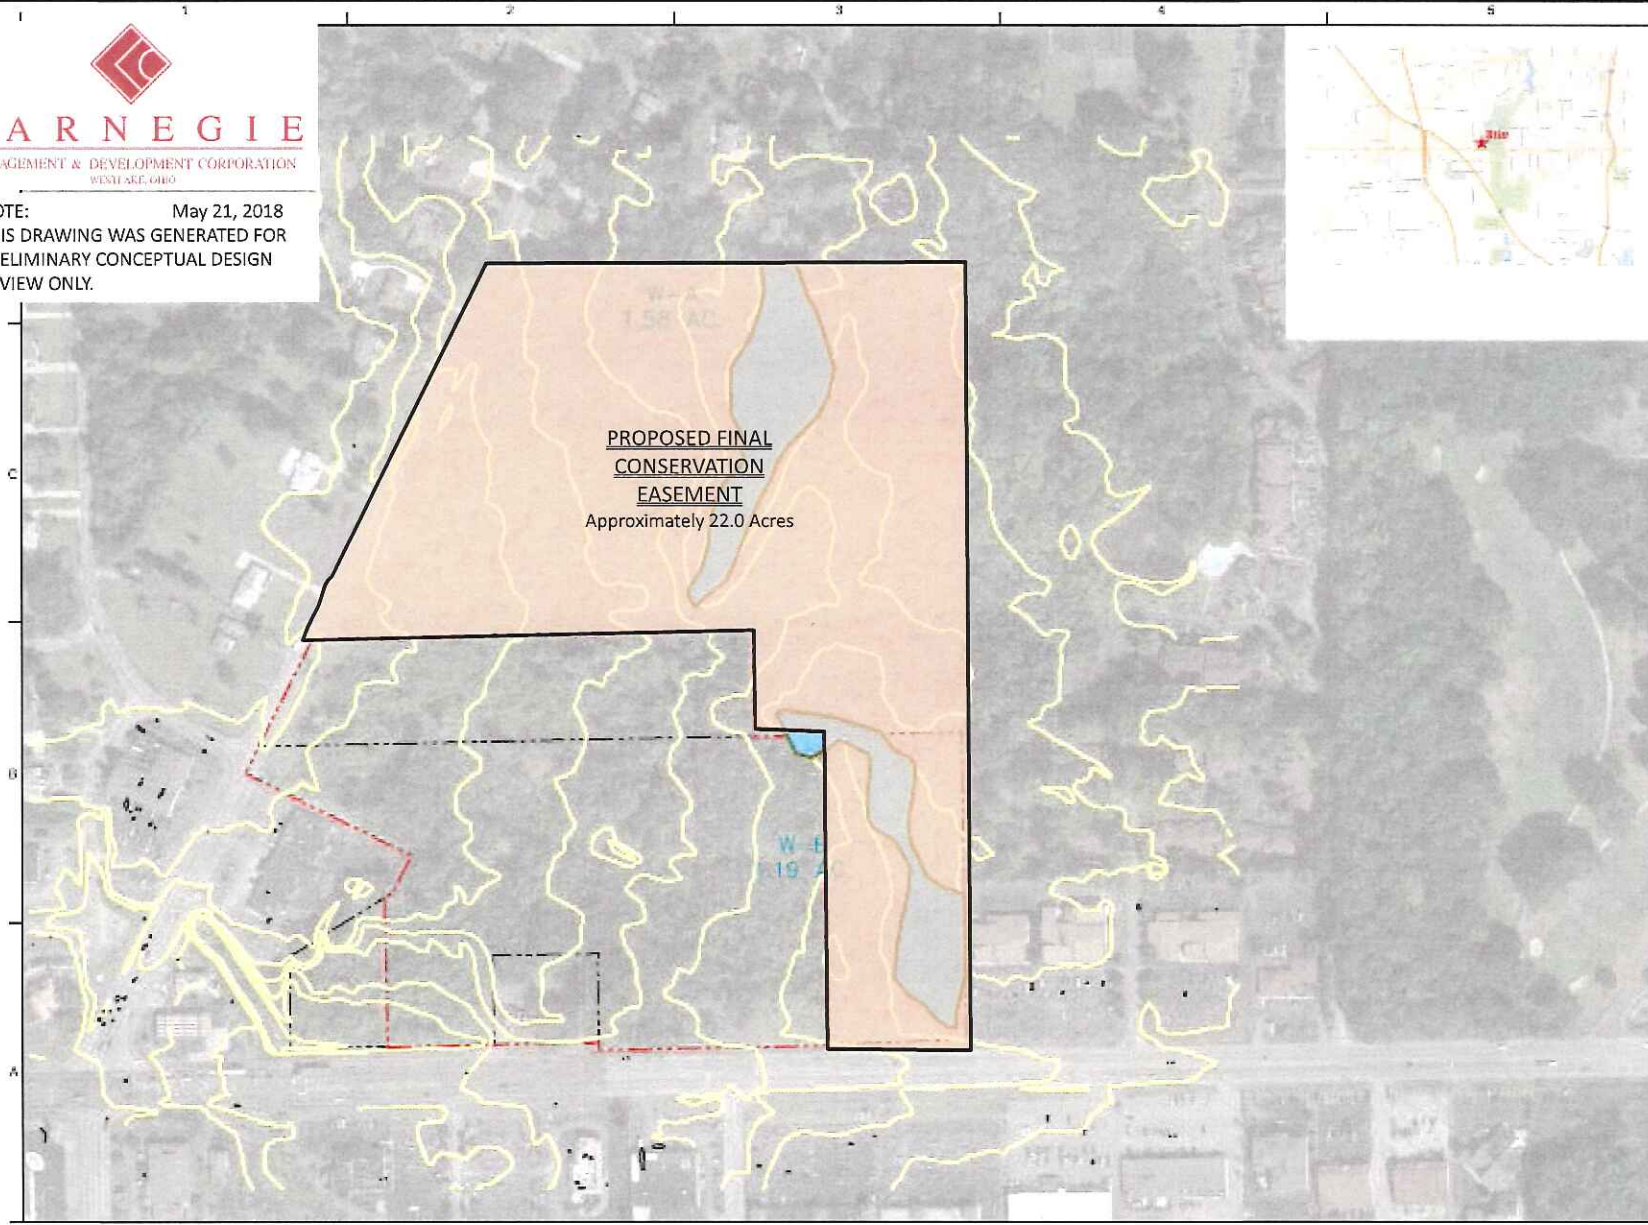

PROPOSED FINAL
CONSERVATION
EASEMENT
Approximately 22.0 Acres



SHEET 1 OF 1	
DATE	DATE
BY	BY
CHECKED	CHECKED
APPROVED	APPROVED
CONCEPTUAL DEVELOPMENT/ REZONING SITE PLAN	
PROJECT NO.	
DATE	
BY	
CHECKED	
APPROVED	
PROJECT NO.	
DATE	
BY	
CHECKED	
APPROVED	