





J:\Projects\0978-21\Draw\0978-Base-GIS-PID-1.dwg

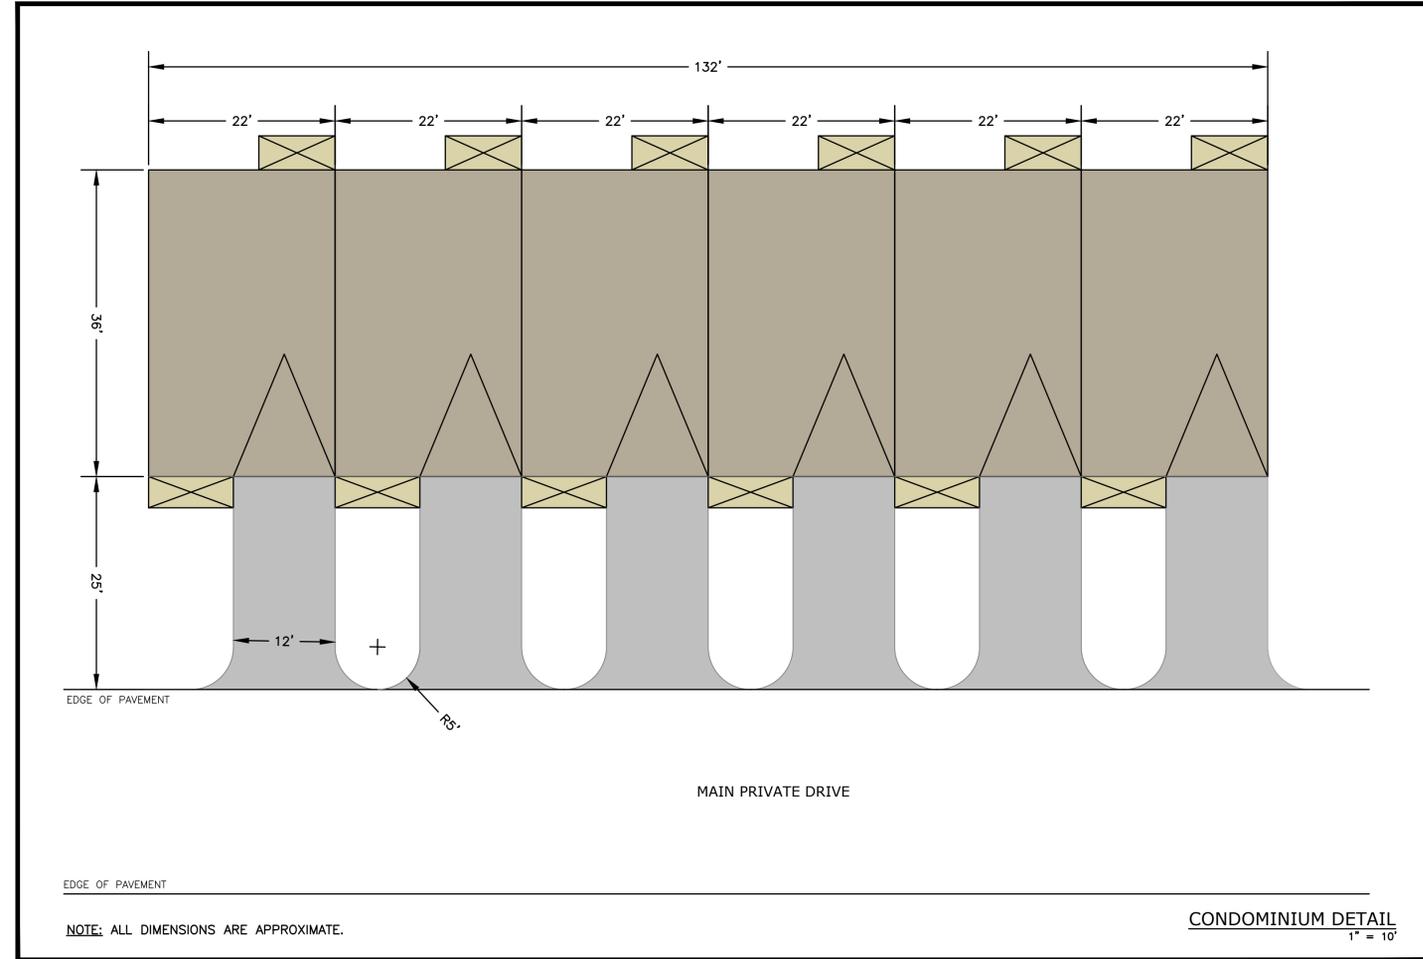

EDGE OF PAVEMENT

NOTE: ALL DIMENSIONS ARE APPROXIMATE.

CONDOMINIUM DETAIL  
1" = 10'

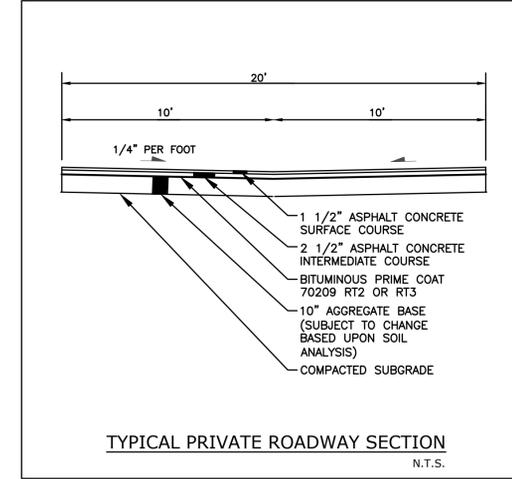

TYPICAL PRIVATE ROADWAY SECTION

N.T.S.

PREPARED BY:  
**BUCKEYE**  
CIVIL DESIGN, LLC  
"A Civil Engineering and Land Planning Company"  
P.O. Box 283  
North Lima, Ohio 44452  
Phone 330-549-9051 Fax 330-549-9053

PREPARED FOR:  
GOLDENEYE DEVELOPERS, LLC  
C/O MALIN AMIN  
247 WEST STREET  
EDISON, NEW JERSEY 08820  
PH 848-219-0211


REVISIONS	
1)	
2)	
3)	
4)	
5)	

DESIGNED BY: JMG  
DRAWN BY: JMT  
CHECKED BY: JMG  
JOB NUMBER: 0978-21  
DWG FILE: 0978-Base-GIS  
DATE: 11-23-2021

ENCLAVE AT BOARDMAN  
PRELIMINARY DEVELOPMENT PLAN  
NOTES AND DETAILS

SCALE  
1" = 50'

SHEET NUMBER  
2 OF 2

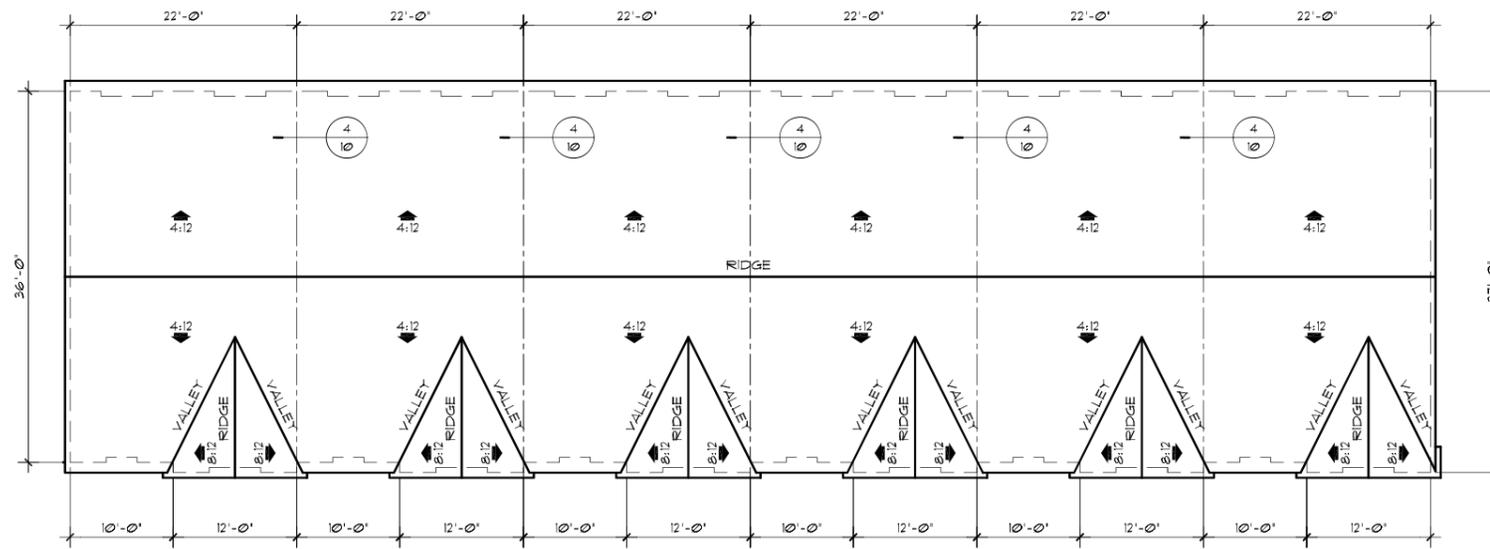

### 6 UNIT ROOF LAYOUT PLAN

© www.houseplans.pro

SCALE: 1/8"=1'-0"

PLAN LICENSE FOR CONSTRUCTION ONLY AT THIS SITE  
 6412 South Ave, Boardman, OH 44512.  
 Copyright www.houseplans.pro



### 6 UNIT REAR ELEVATION LAYOUT

© www.houseplans.pro

SCALE: 1/8"=1'-0"



### 6 UNIT FRONT ELEVATION LAYOUT

© www.houseplans.pro

SCALE: 1/8"=1'-0"

NOTE:  
 REFER TO SHEETS 1 THRU 10 FOR  
 ADDITIONAL DIMENSIONS & INFORMATION

These plans are limited to one construction only by the purchaser. The resale, or reproduction, by any means of these plans, designs or details, without the express written permission from the copyright owner, is strictly prohibited. © 2021 HOUSEPLANS.PRO, INC. COPYRIGHT ACT TITLE XVII

WRITTEN DIMENSIONS ON THESE DRAWINGS SHALL HAVE PRECEDENCE OVER SCALED DIMENSIONS. THE CONTRACTOR SHALL BE RESPONSIBLE FOR VERIFYING ALL DIMENSIONS AND CONDITIONS ON THE JOB AND THE OFFICE MUST BE NOTIFIED OF ANY VARIATIONS FROM THE DIMENSIONS AND CONDITIONS SHOWN BY THESE DRAWINGS.

PLAN LICENSE FOR CONSTRUCTION ONLY AT THIS SITE  
 6412 South Ave, Boardman, OH 44512.  
 Copyright www.houseplans.pro

houseplans.pro by  
 Bruinier & associates, inc.  
 building designers 503-246-3022  
 1304 SW BERTHA BLVD., PORTLAND, OREGON 97219

REVISIONS	
LAYOUT	CFB
DRAWN BY	DJW
CHECKED BY	DJW
DATE	10/20/21
SHEET	L1
OF	2
PLAN NUMBER	S-155

